


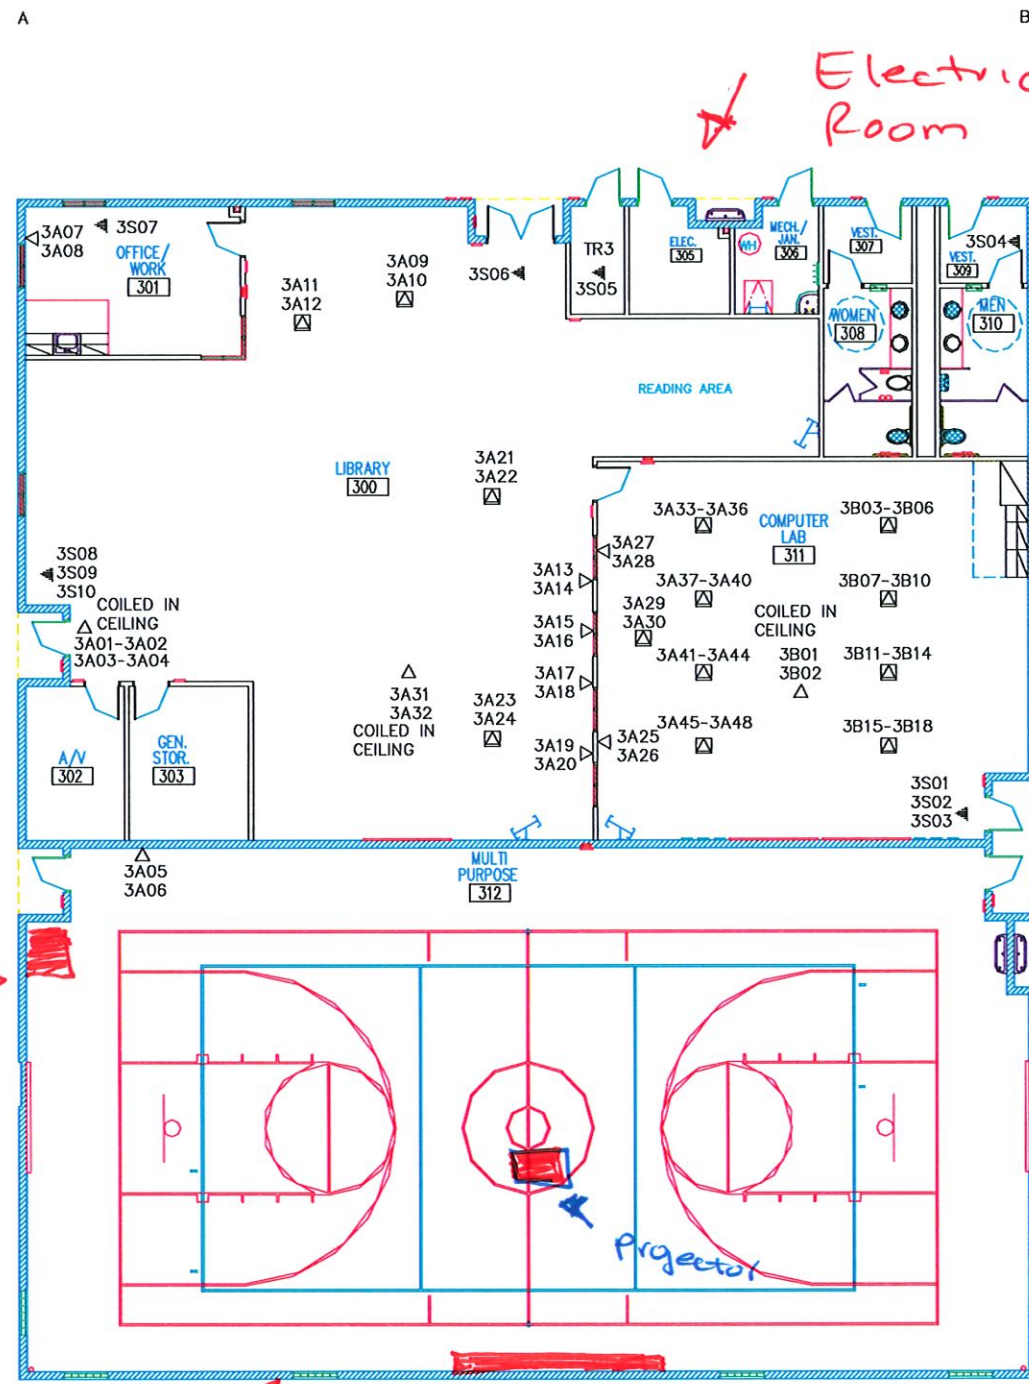

- SYMBOL LEGEND**
- △ DATA OUTLET
 - FLOOR MOUNTED DATA OUTLET
 - △ COAXIAL, VIDEO DISTRIBUTION OUTLET
 - △ COAXIAL SURVEILLANCE CABLE

LABELING PLAN

TELECOMMUNICATIONS ROOM IDENTIFIER — 1A001

FIELD/PANEL IDENTIFIER —
 A-C = PATCH PANEL
 X = COAXIAL, VIDEO DISTRIBUTION
 S = COAXIAL, SURVEILLANCE

PORT/CABLE NUMBER —

2

3



NORTH

1A001

Gadsden
Gym

Audio
Rack

Block-
concrete
wall

Projector

Screen

SCALE: 1/8"=1'-0"

SHEET NO.

T1-3

REV.	DATE	DESCRIPTION

DRAWING DESCRIPTION
COMMUNICATIONS
BUILDING 300

SITE NAME & LOCATION
GADSDEN ELEMENTARY
18745 GADSDEN ST.
GADSDEN, AZ 85336

PREMISE ONE JOB NUMBER
1677F1

CUSTOMER JOB NUMBER
GADSDEN S.D.

DRAWN BY
V. HULSEY

CHECKED BY

DATE
22 JUL 2004

Premise
One Inc.

1335 N. Mondel Drive
Gilbert, Arizona 85233-1213
480-813-8723

Electrical